



PROJECT:
**SAVOIE MODULAR
MODEL 1**

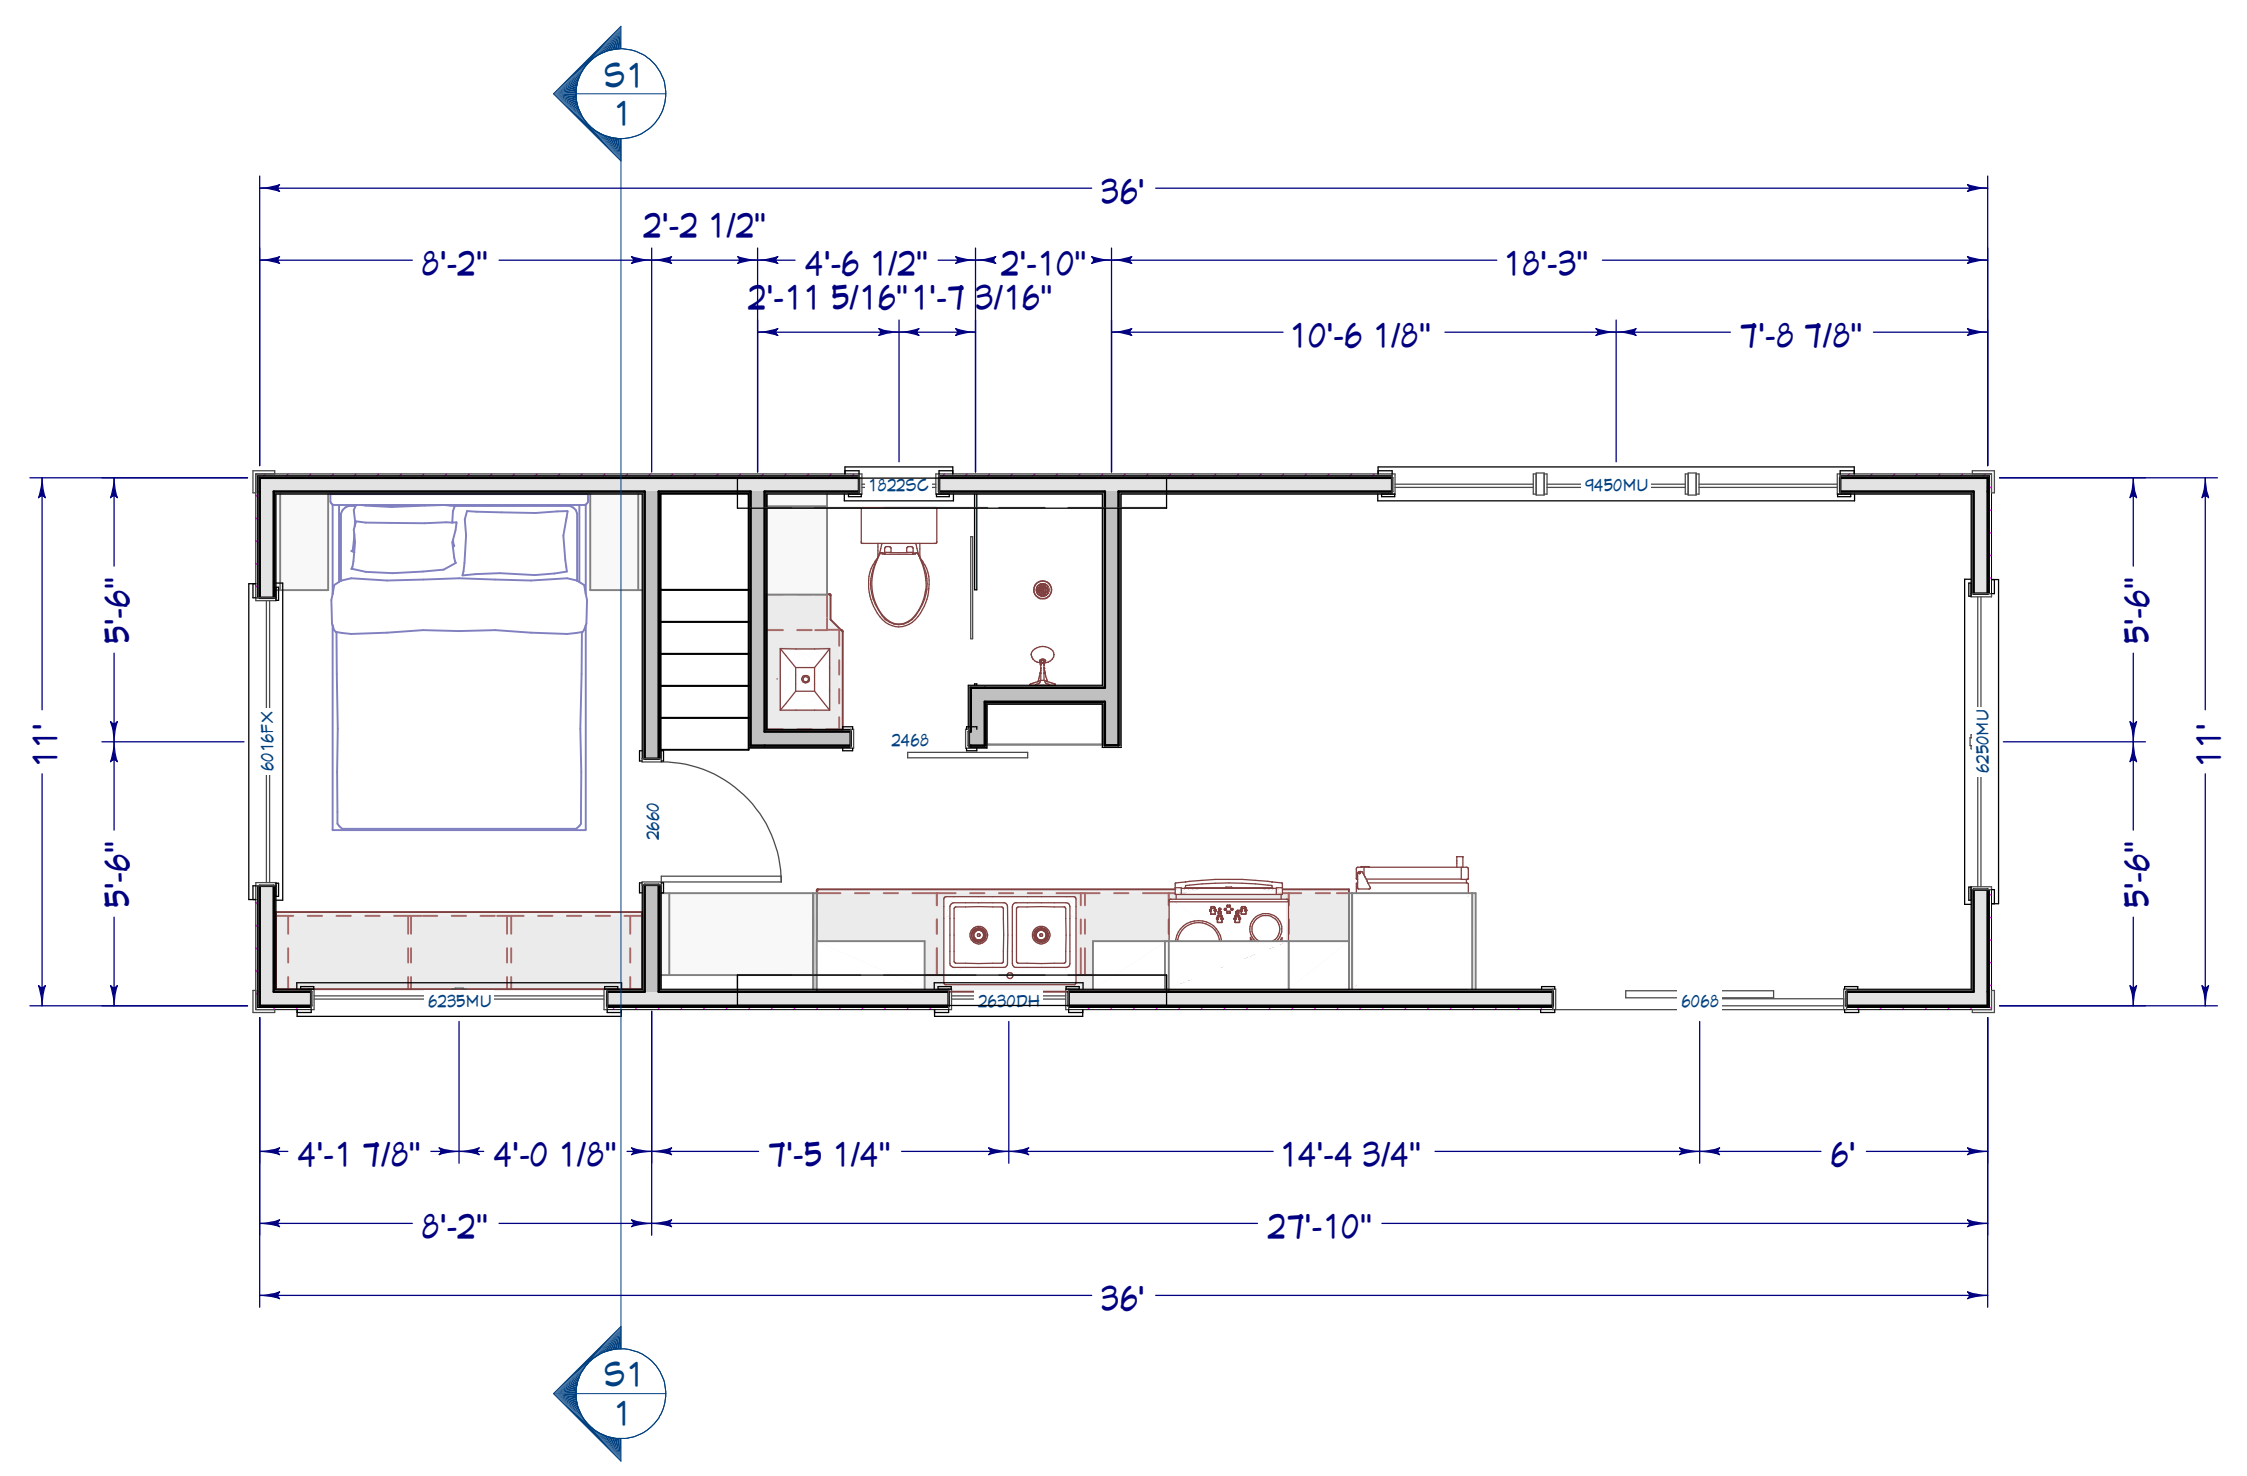


FIRST FLOOR PLAN

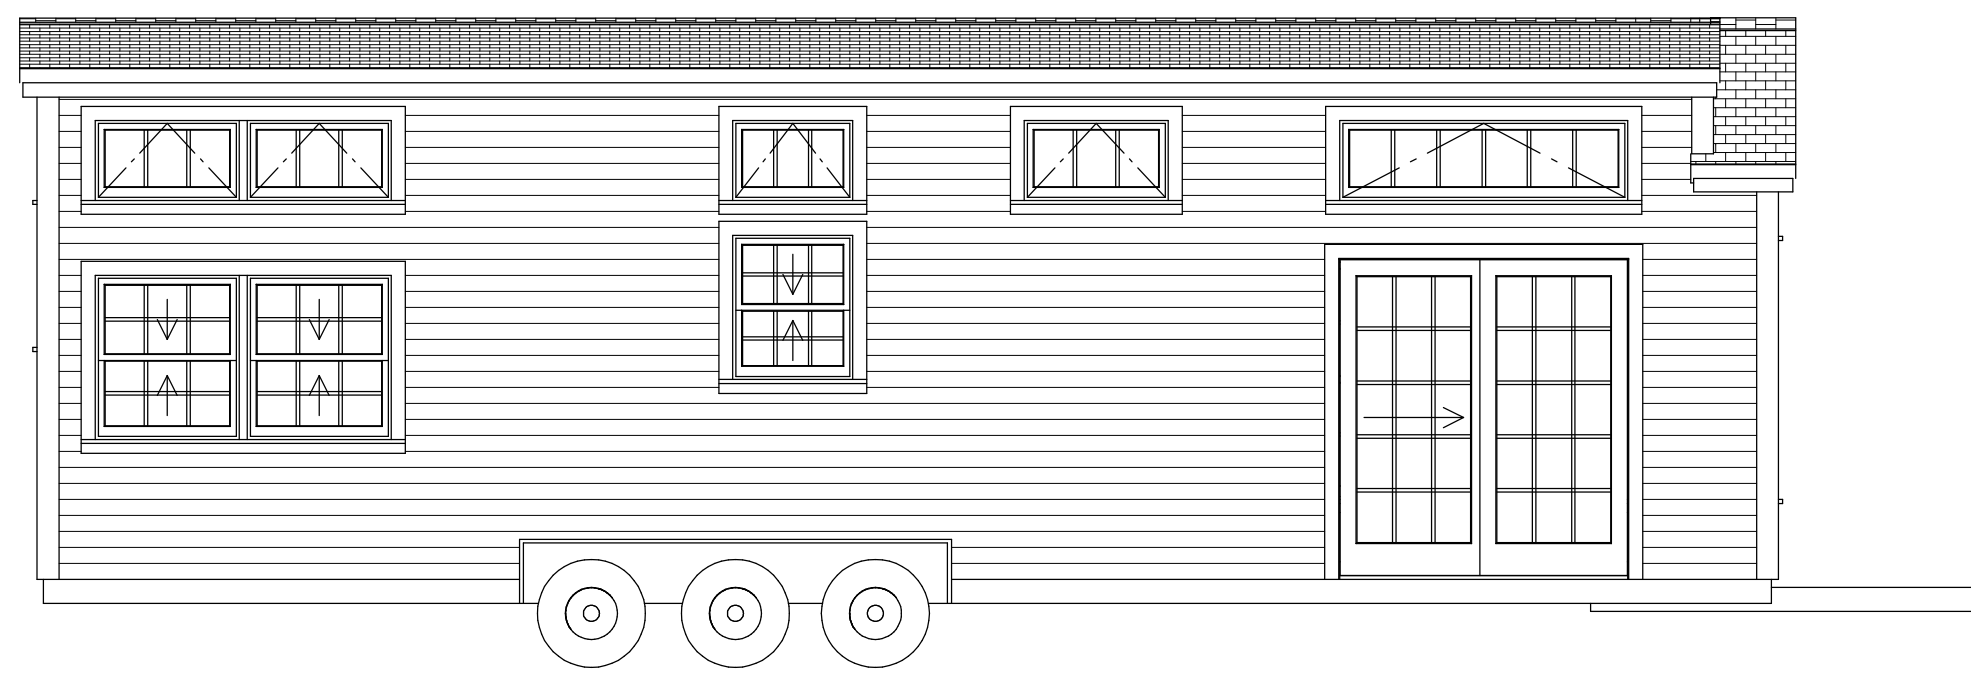


FRONT ELEVATION




RIGHT ELEVATION

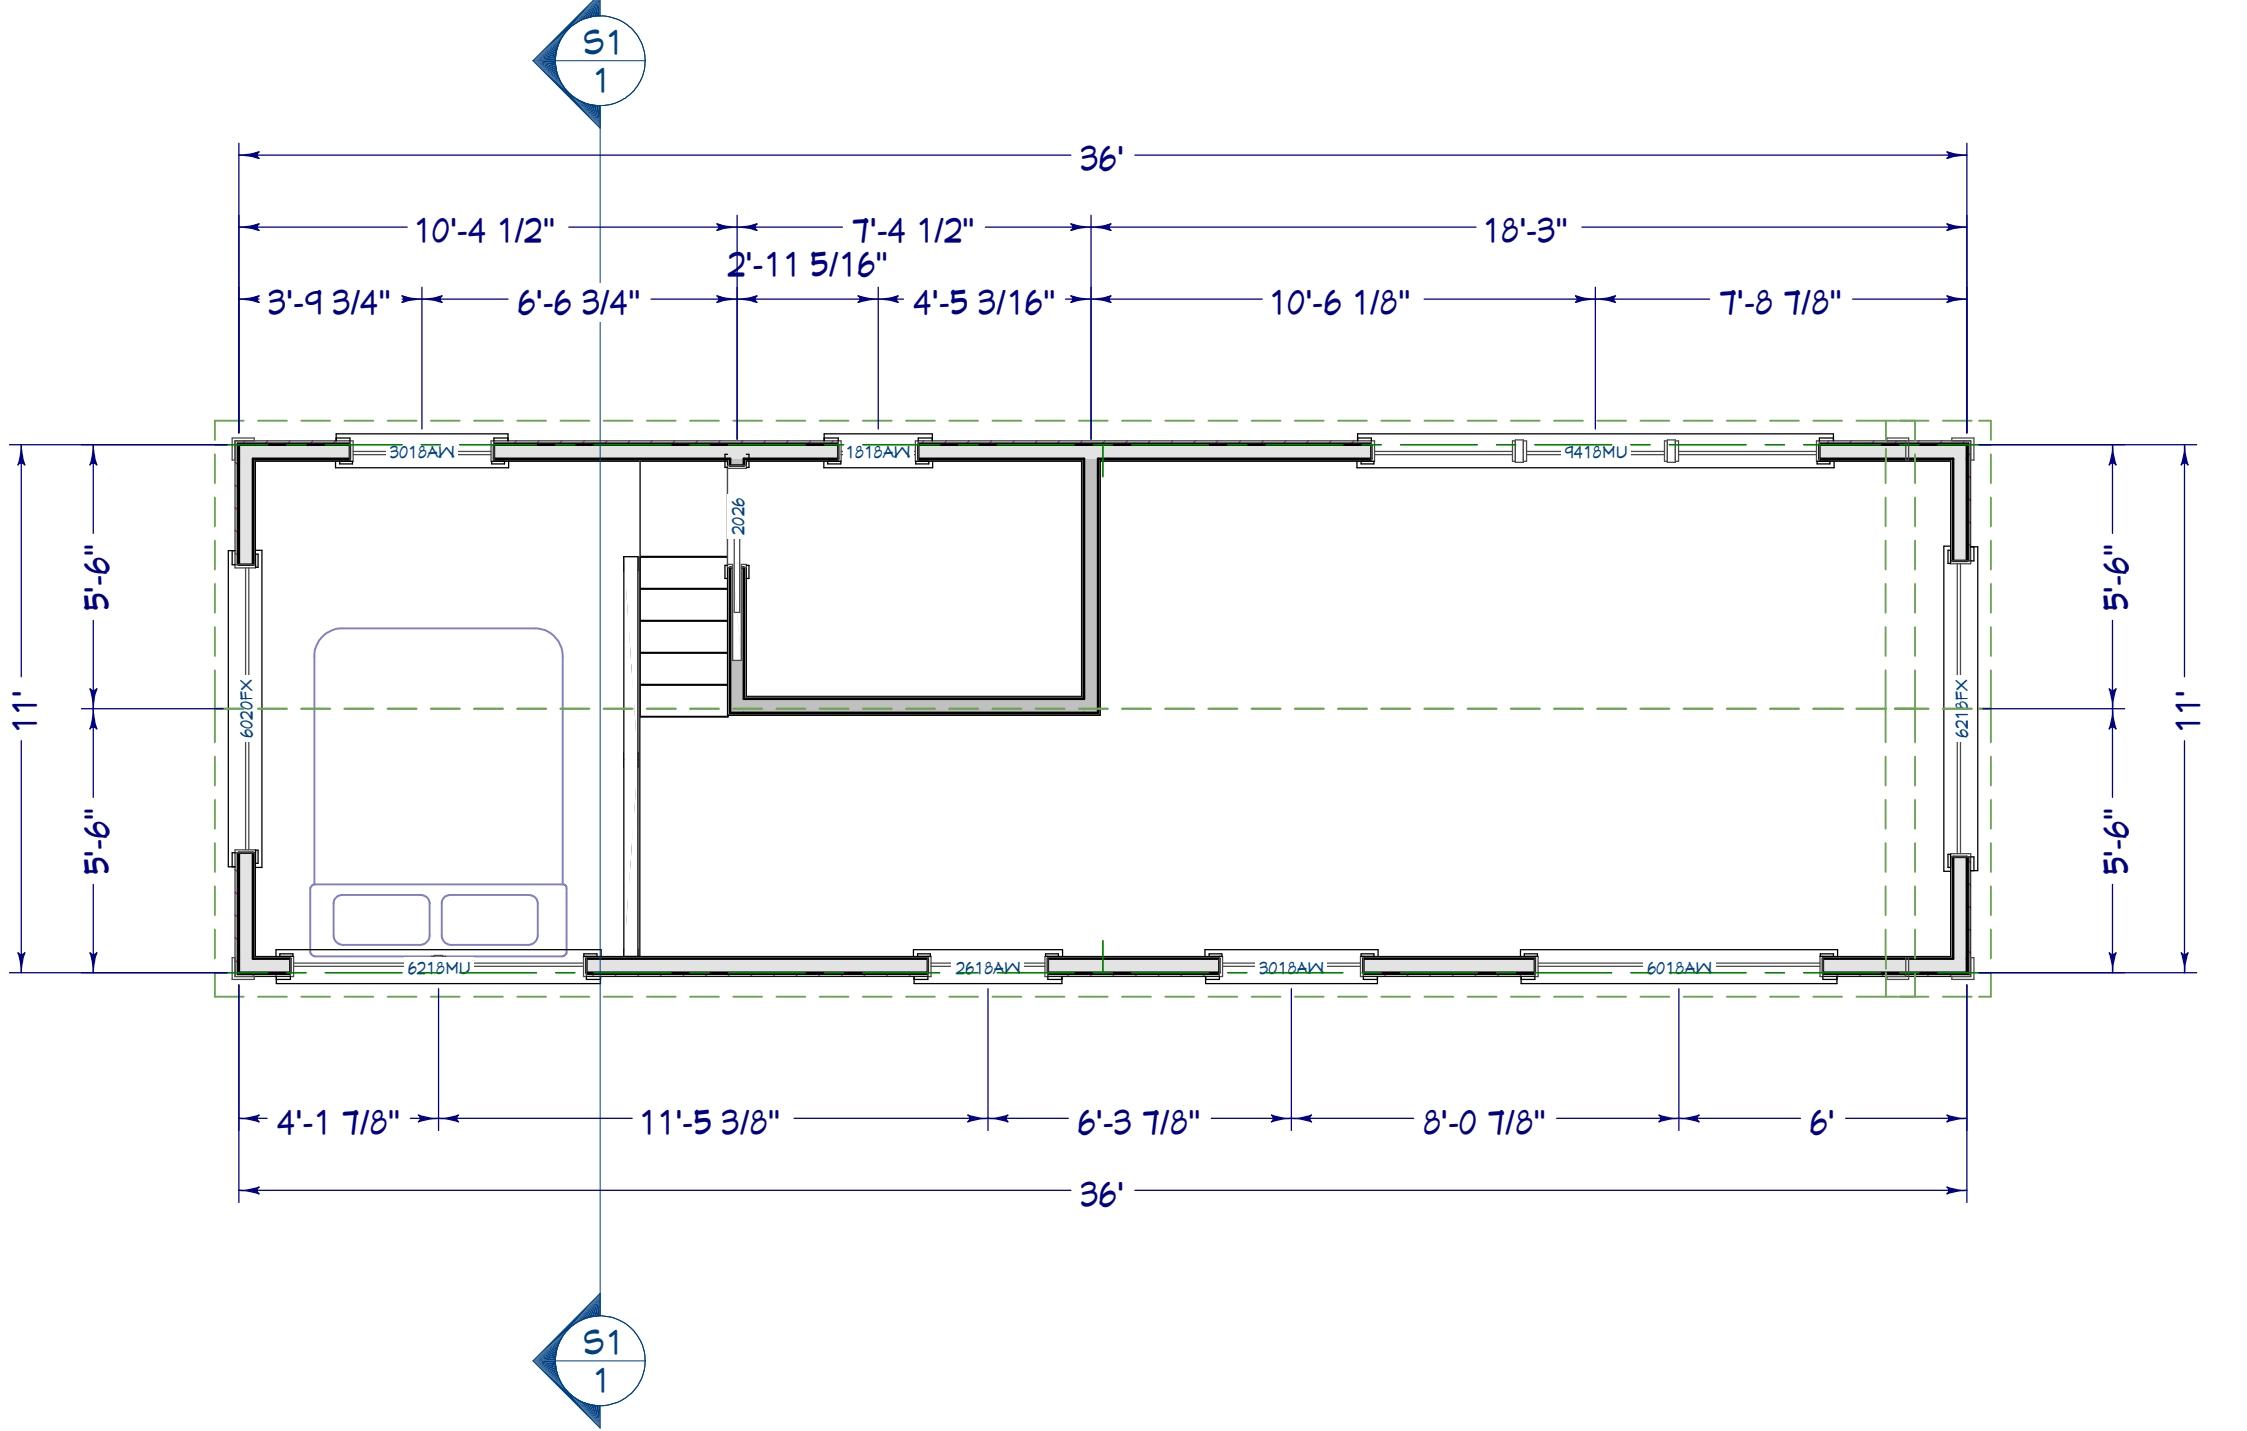


SECOND FLOOR PLAN

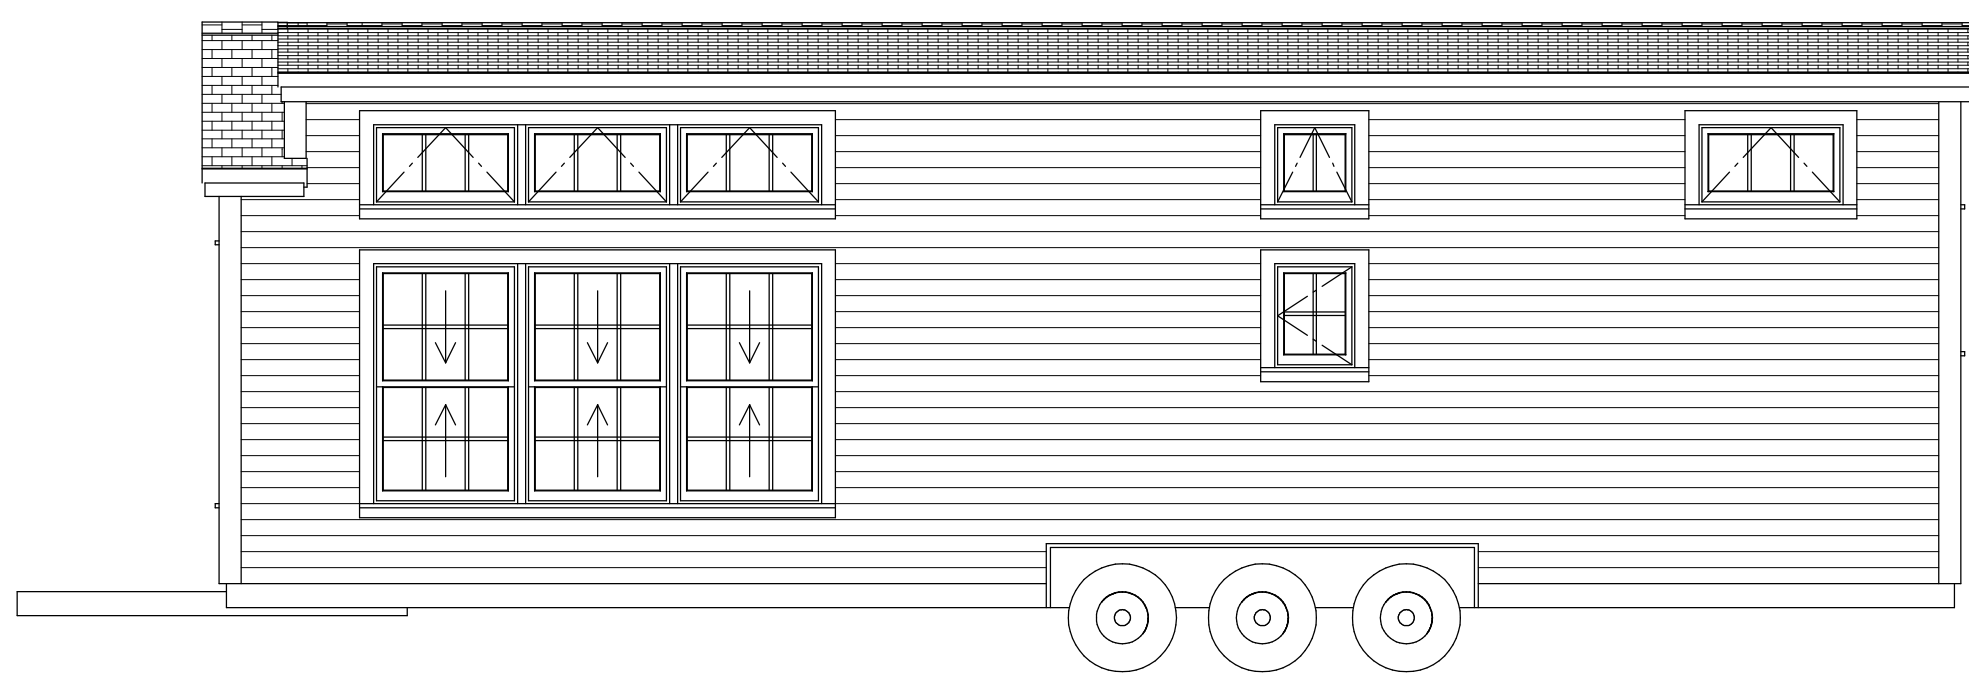

BACK ELEVATION

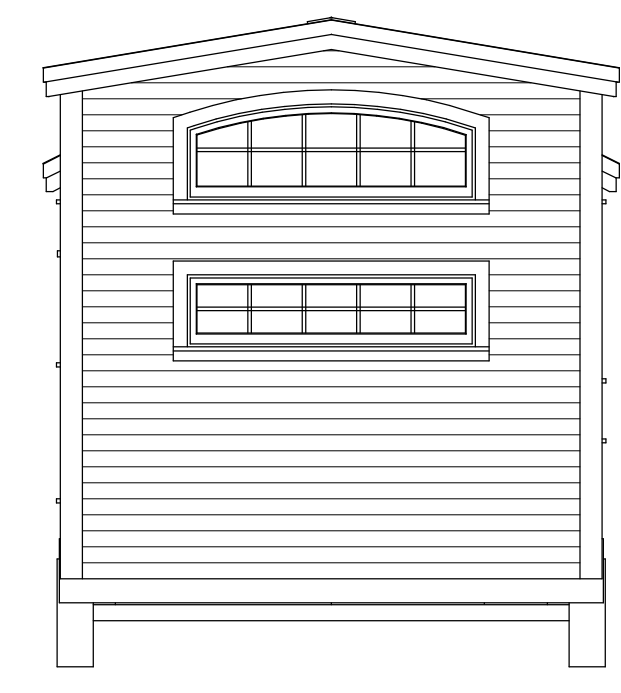

LEFT ELEVATION

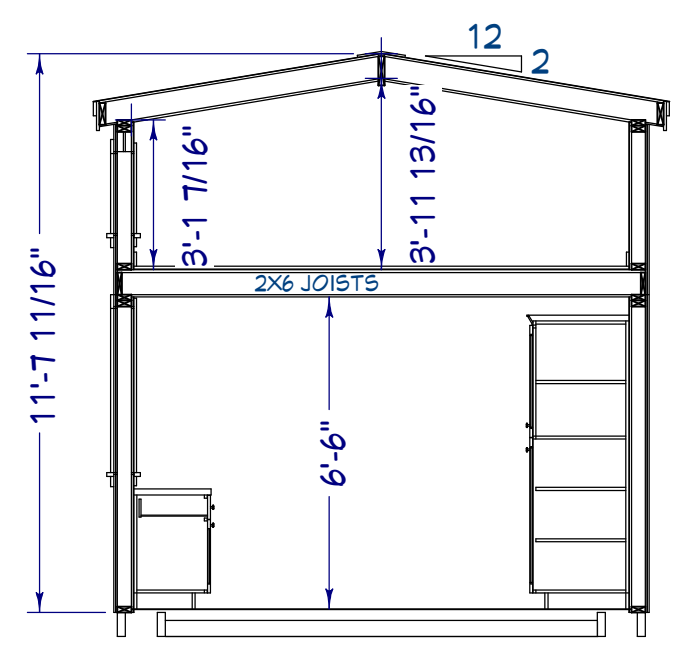

① CROSS SECTION 1
1/4 in = 1 ft

REVISIONS

#	DATE
1	5/28/2024
2	6/3/2024
3	7/25/2024

UPCHARGE REVISIONS

#	DATE

NOTES:

SCALE:
1/4"=1'

DRAWN BY:
JOANNE TARR
JTARR@HANCOCKLUMBER.COM
DIRECT LINE: 207-430-4888

PRINT DATE:
7/25/2024

PAGE:
1

DISCLAIMER: HANCOCK LUMBER HAS PROVIDED THESE DRAWINGS AS A SERVICE TO OUR CUSTOMERS. THESE DRAWINGS HAVE **NOT** BEEN PREPARED OR REVIEWED BY REGISTERED ARCHITECT OR ENGINEER AND ARE FOR ILLUSTRATIVE OR INFORMATIONAL PURPOSES ONLY **NOT** AS A BASIS OF CONSTRUCTION. WE HIGHLY RECOMMEND THE RETENTION OF A REGISTERED ARCHITECT OR ENGINEER FOR DETAILED CONSTRUCTION DRAWINGS. HANCOCK LUMBER WILL ASSUME **NO** LIABILITY IF THESE DRAWINGS ARE USED AS A BASIS FOR CONSTRUCTION.