




PROJECT:
**SAYOIE MODULAR
MODEL 2**

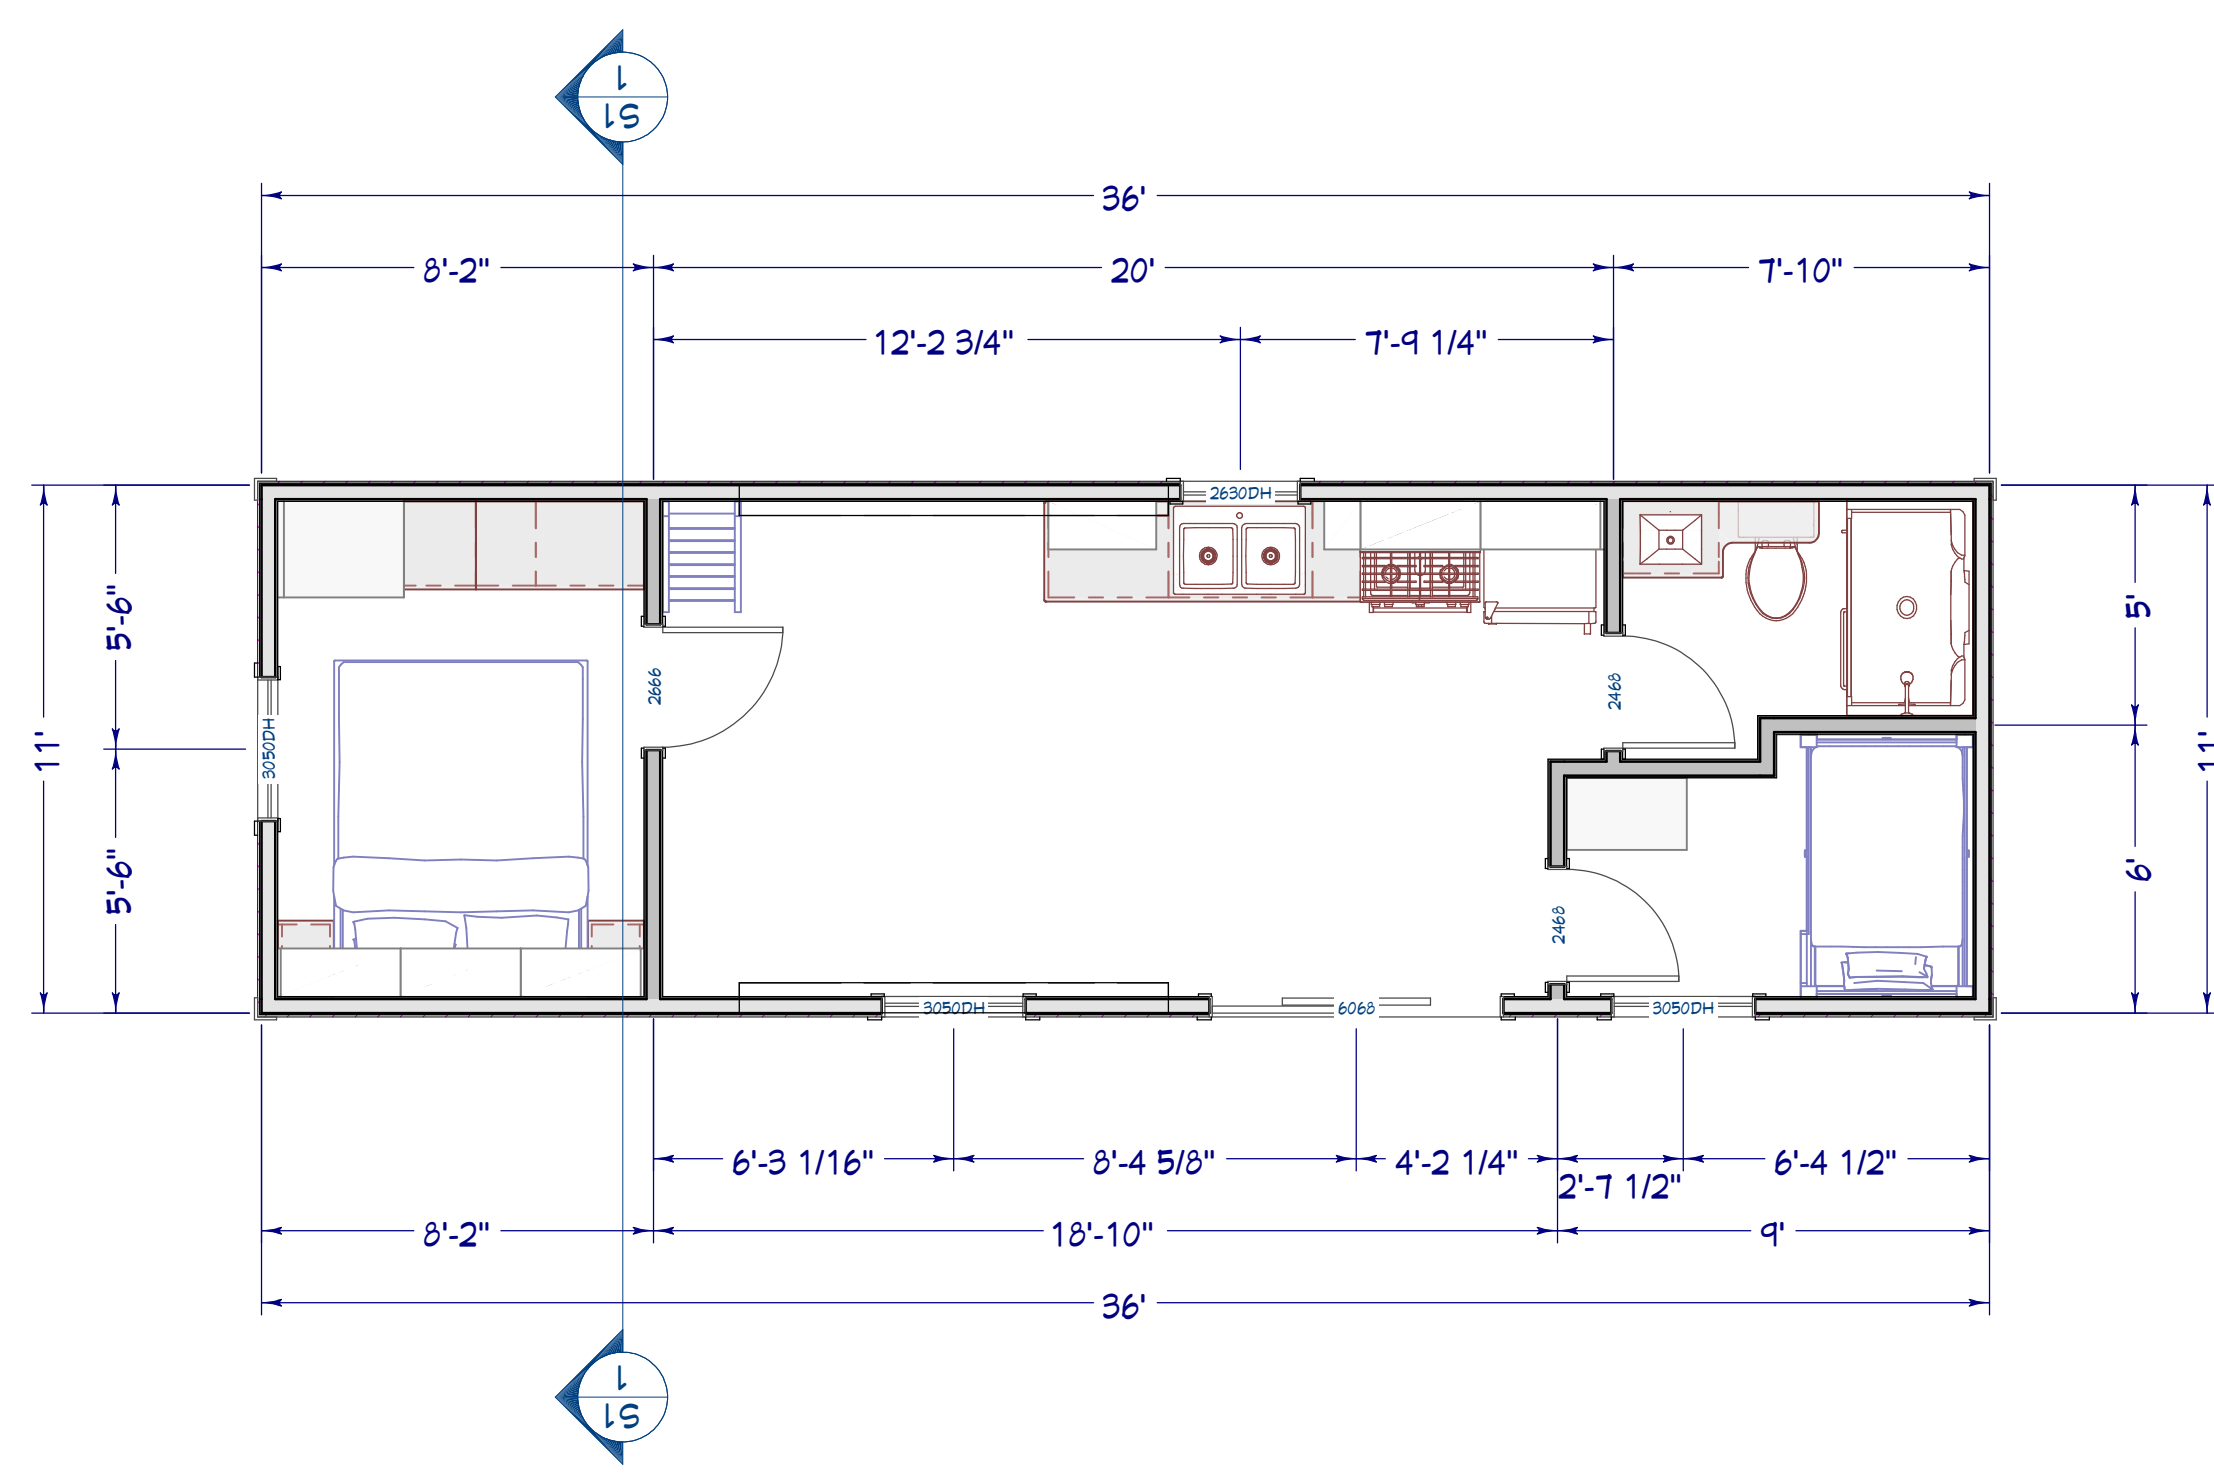

FIRST FLOOR PLAN

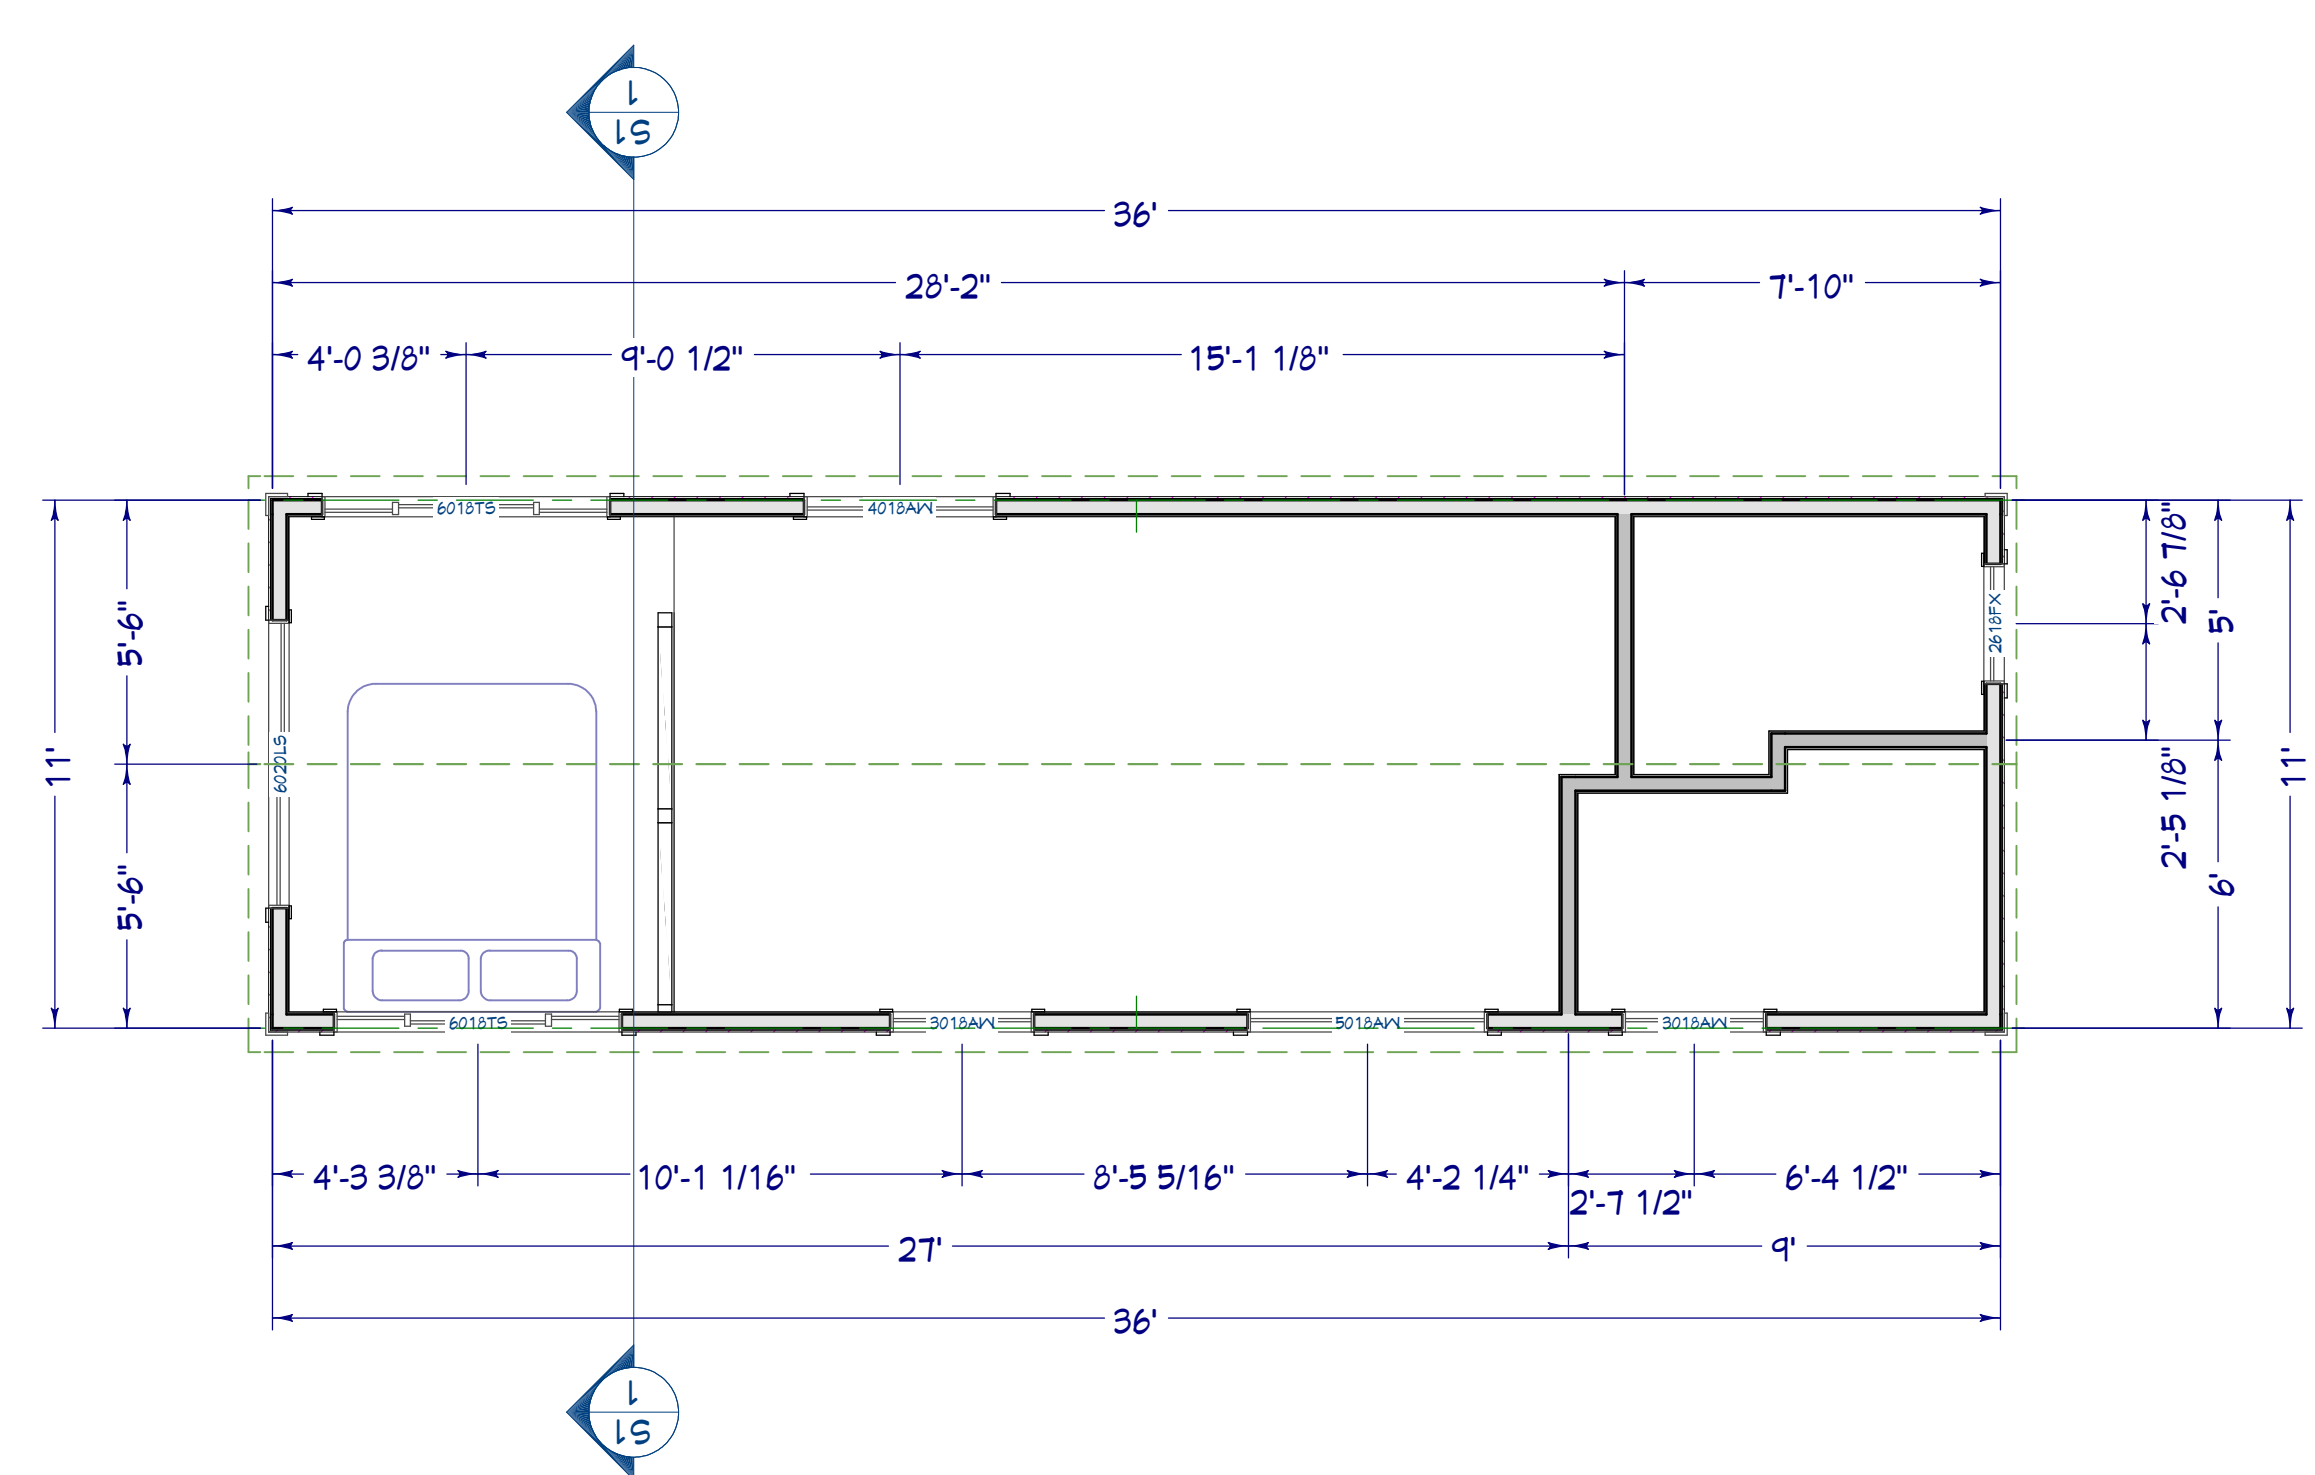

LOFT LEVEL

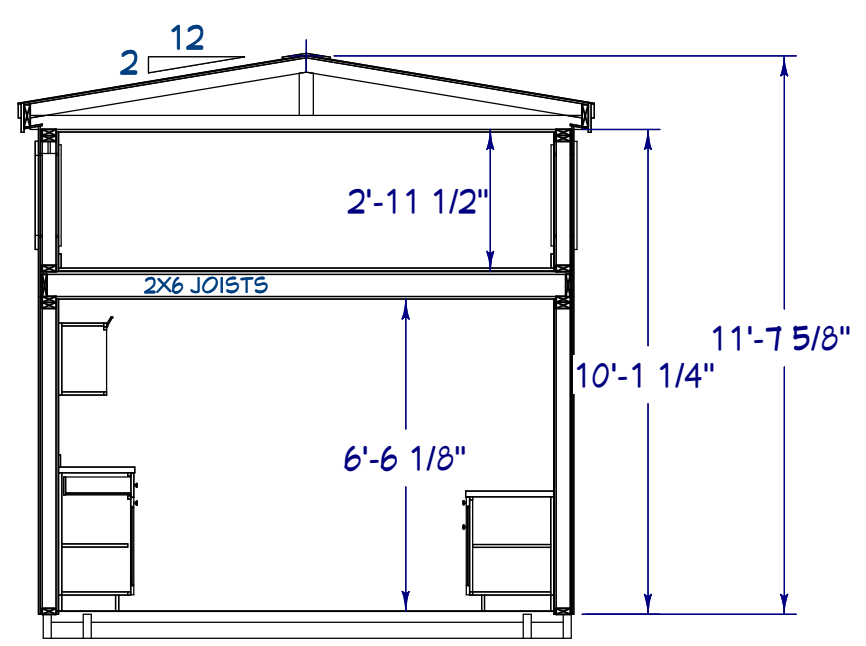

(S1) CROSS SECTION 1
1/4 in = 1 ft

REVISIONS

#	DATE
1	8/21/2024
2	8/23/2024

UPCHARGE REVISIONS

#	DATE

NOTES:

SCALE:
1/4"=1'

DRAWN BY:
JOANNE TARR
JTARR@HANCOCKLUMBER.COM
DIRECT LINE: 207-430-4888

PRINT DATE:
8/23/2024

PAGE:
1

DISCLAIMER: HANCOCK LUMBER HAS PROVIDED THESE DRAWINGS AS A SERVICE TO OUR CUSTOMERS. THESE DRAWINGS HAVE NOT BEEN PREPARED OR REVIEWED BY REGISTERED ARCHITECT OR ENGINEER AND ARE FOR ILLUSTRATIVE OR INFORMATIONAL PURPOSES ONLY NOT AS A BASIS OF CONSTRUCTION. WE HIGHLY RECOMMEND THE RETENTION OF A REGISTERED ARCHITECT OR ENGINEER FOR DETAILED CONSTRUCTION DRAWINGS. HANCOCK LUMBER WILL ASSUME NO LIABILITY IF THESE DRAWINGS ARE USED AS A BASIS FOR CONSTRUCTION.

PROJECT:


**SAVOIE MODULAR
 MODEL 2**



FRONT ELEVATION



RIGHT ELEVATION

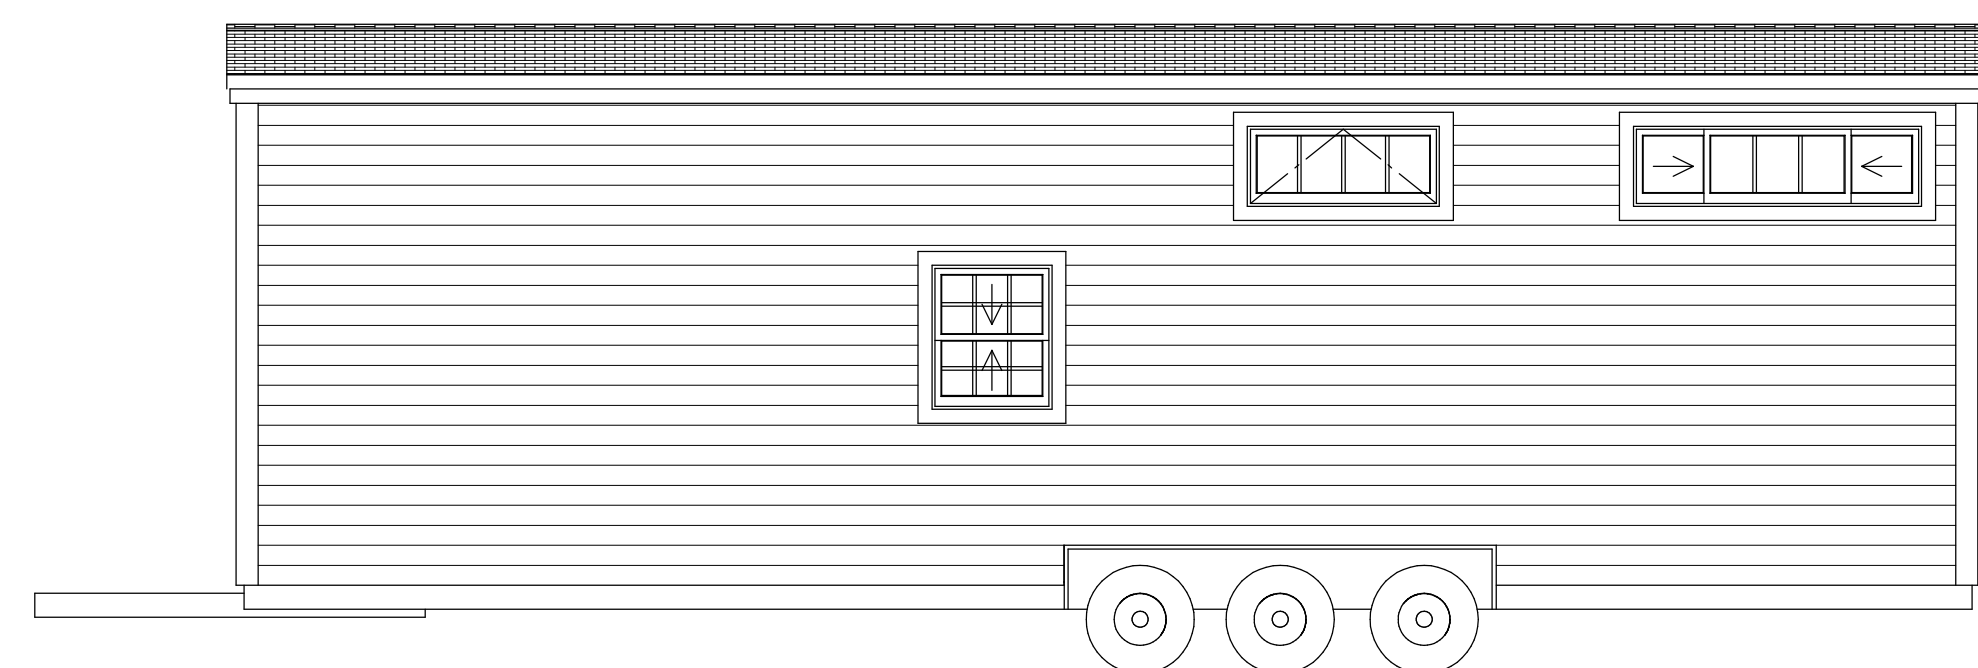

BACK ELEVATION



LEFT ELEVATION

REVISIONS

#	DATE
1	8/21/2024
2	8/23/2024

UPCHARGE REVISIONS

#	DATE

NOTES:

SCALE:
 1/4"=1'

DRAWN BY:
 JOANNE TARR
 JTARR@HANCOCKLUMBER.COM
 DIRECT LINE: 207-430-4888

PRINT DATE:
 8/23/2024

PAGE:
 2

DISCLAIMER: HANCOCK LUMBER HAS PROVIDED THESE DRAWINGS AS A SERVICE TO OUR CUSTOMERS. THESE DRAWINGS HAVE **NOT** BEEN PREPARED OR REVIEWED BY REGISTERED ARCHITECT OR ENGINEER AND ARE FOR ILLUSTRATIVE OR INFORMATIONAL PURPOSES ONLY **NOT** AS A BASIS OF CONSTRUCTION. WE HIGHLY RECOMMEND THE RETENTION OF A REGISTERED ARCHITECT OR ENGINEER FOR DETAILED CONSTRUCTION DRAWINGS. HANCOCK LUMBER WILL ASSUME **NO** LIABILITY IF THESE DRAWINGS ARE USED AS A BASIS FOR CONSTRUCTION.