

PROJECT:

**SAYOIE MODULAR
 MODEL 4**

REVISIONS

#	DATE
1	10/14/2024

UPCHARGE REVISIONS

#	DATE

NOTES:

SCALE:

1/4"=1'

DRAWN BY:


JOANNE TARR
 JTARR@HANCOCKLUMBER.COM
 DIRECT LINE: 207-430-4888

PRINT DATE:


10/14/2024

PAGE:

1

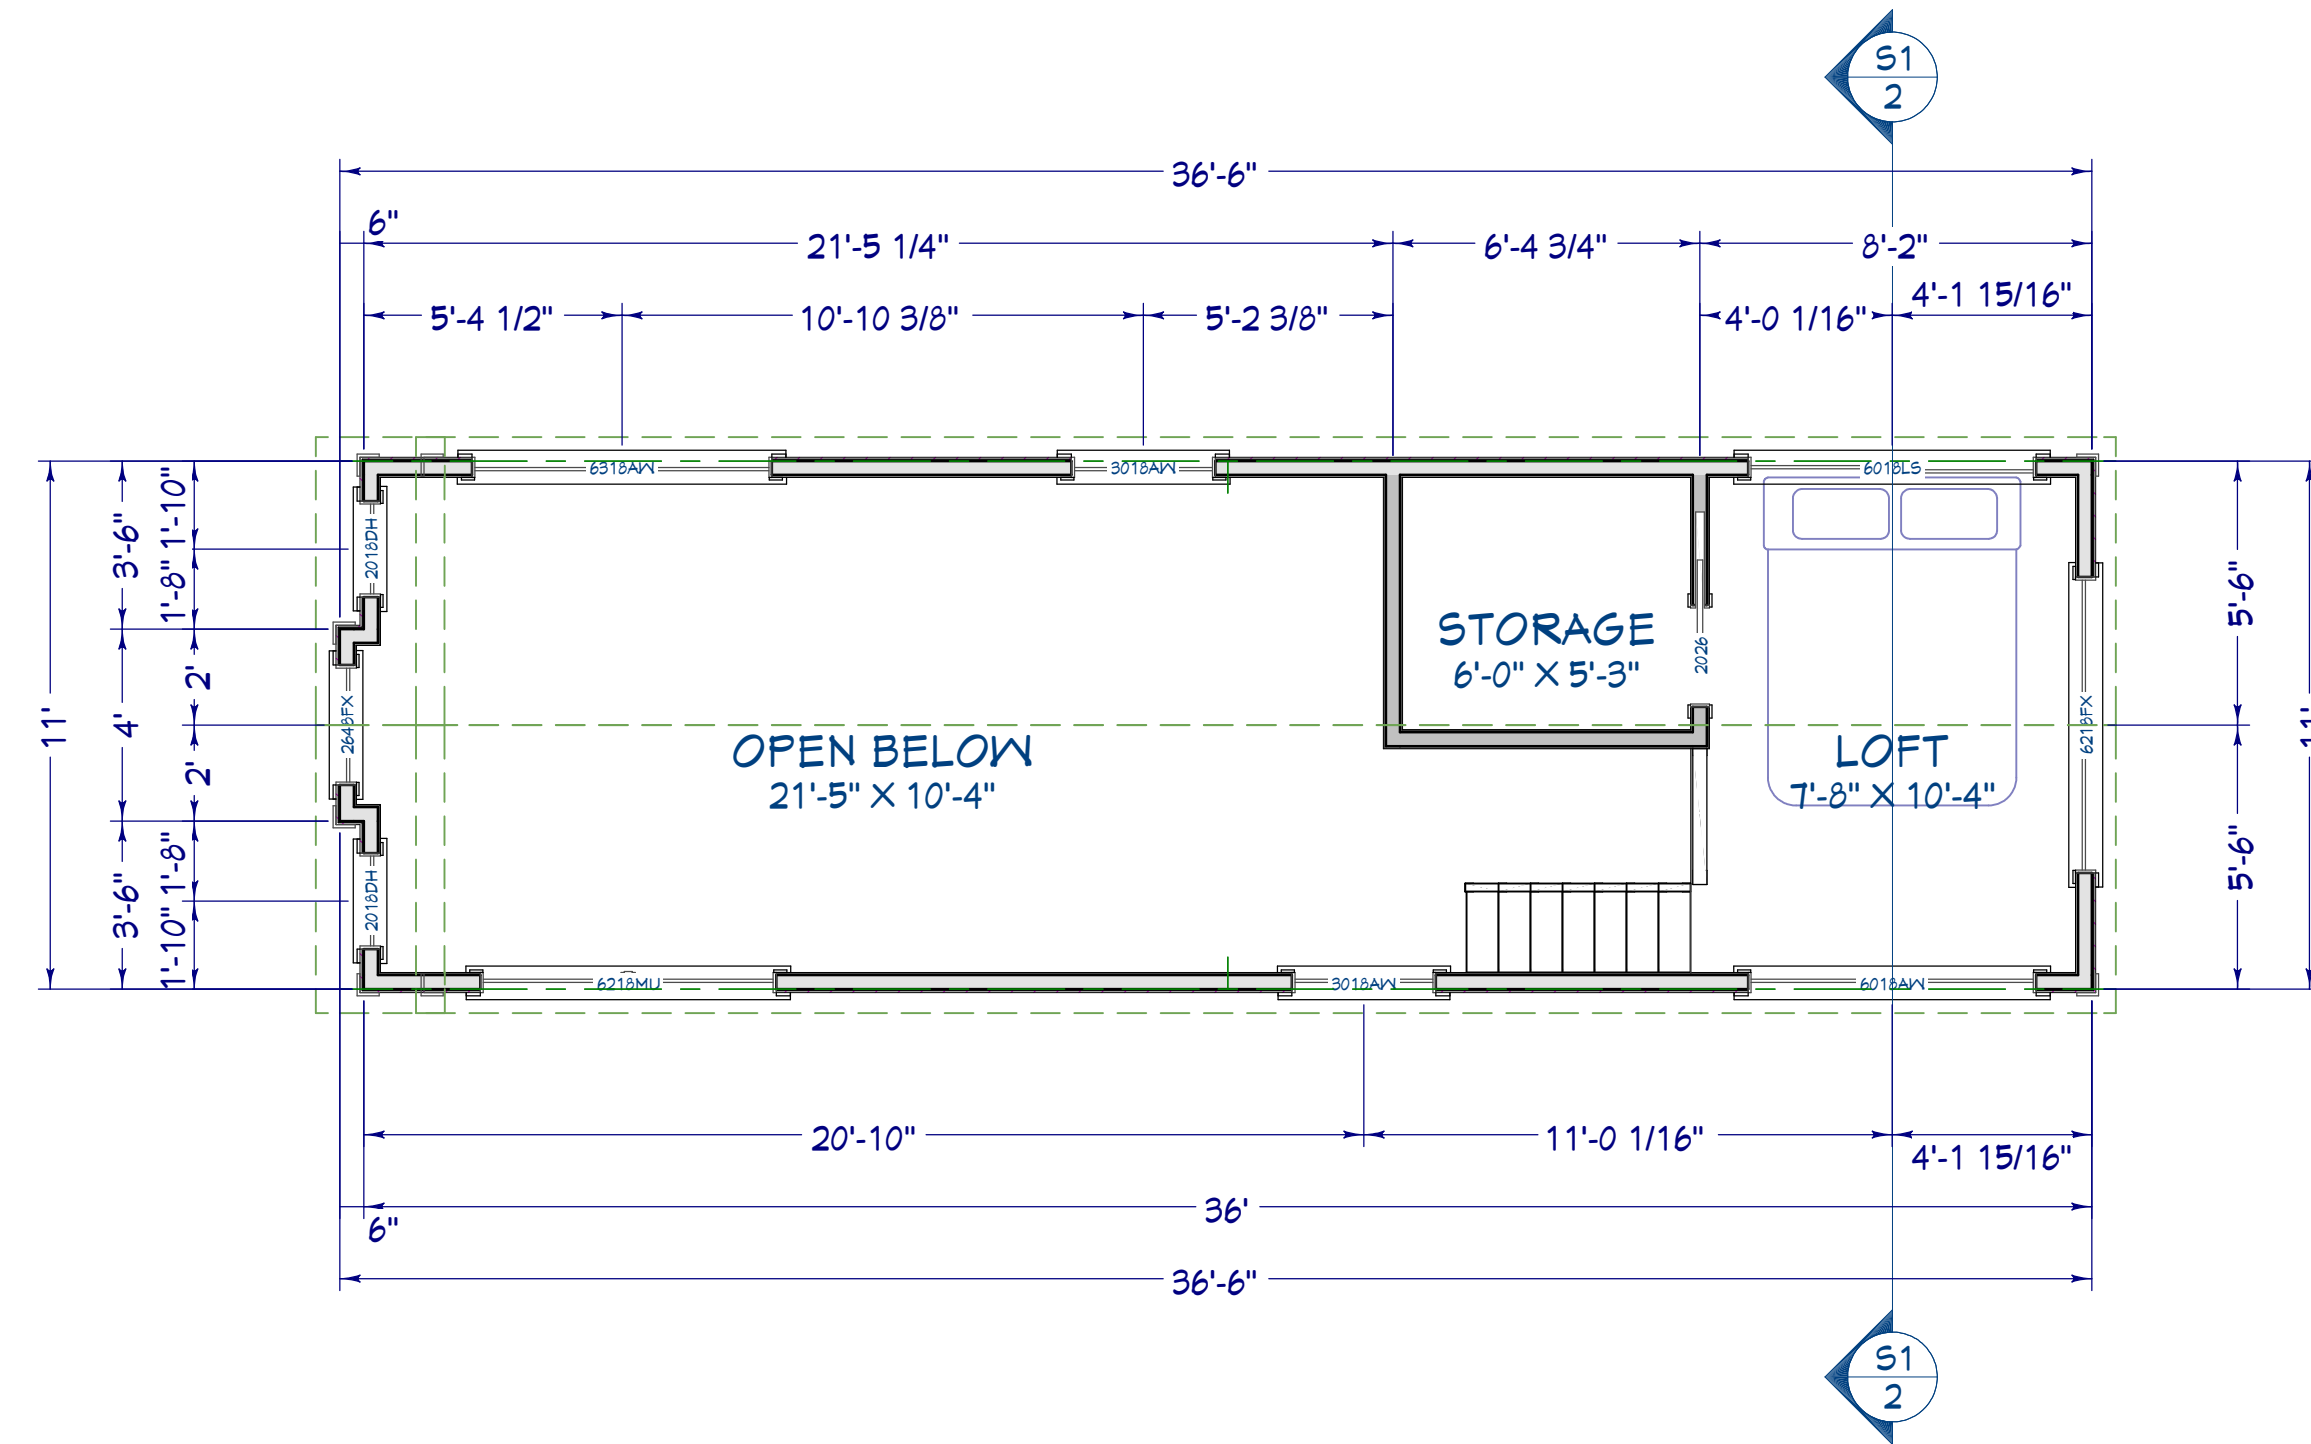

LOFT

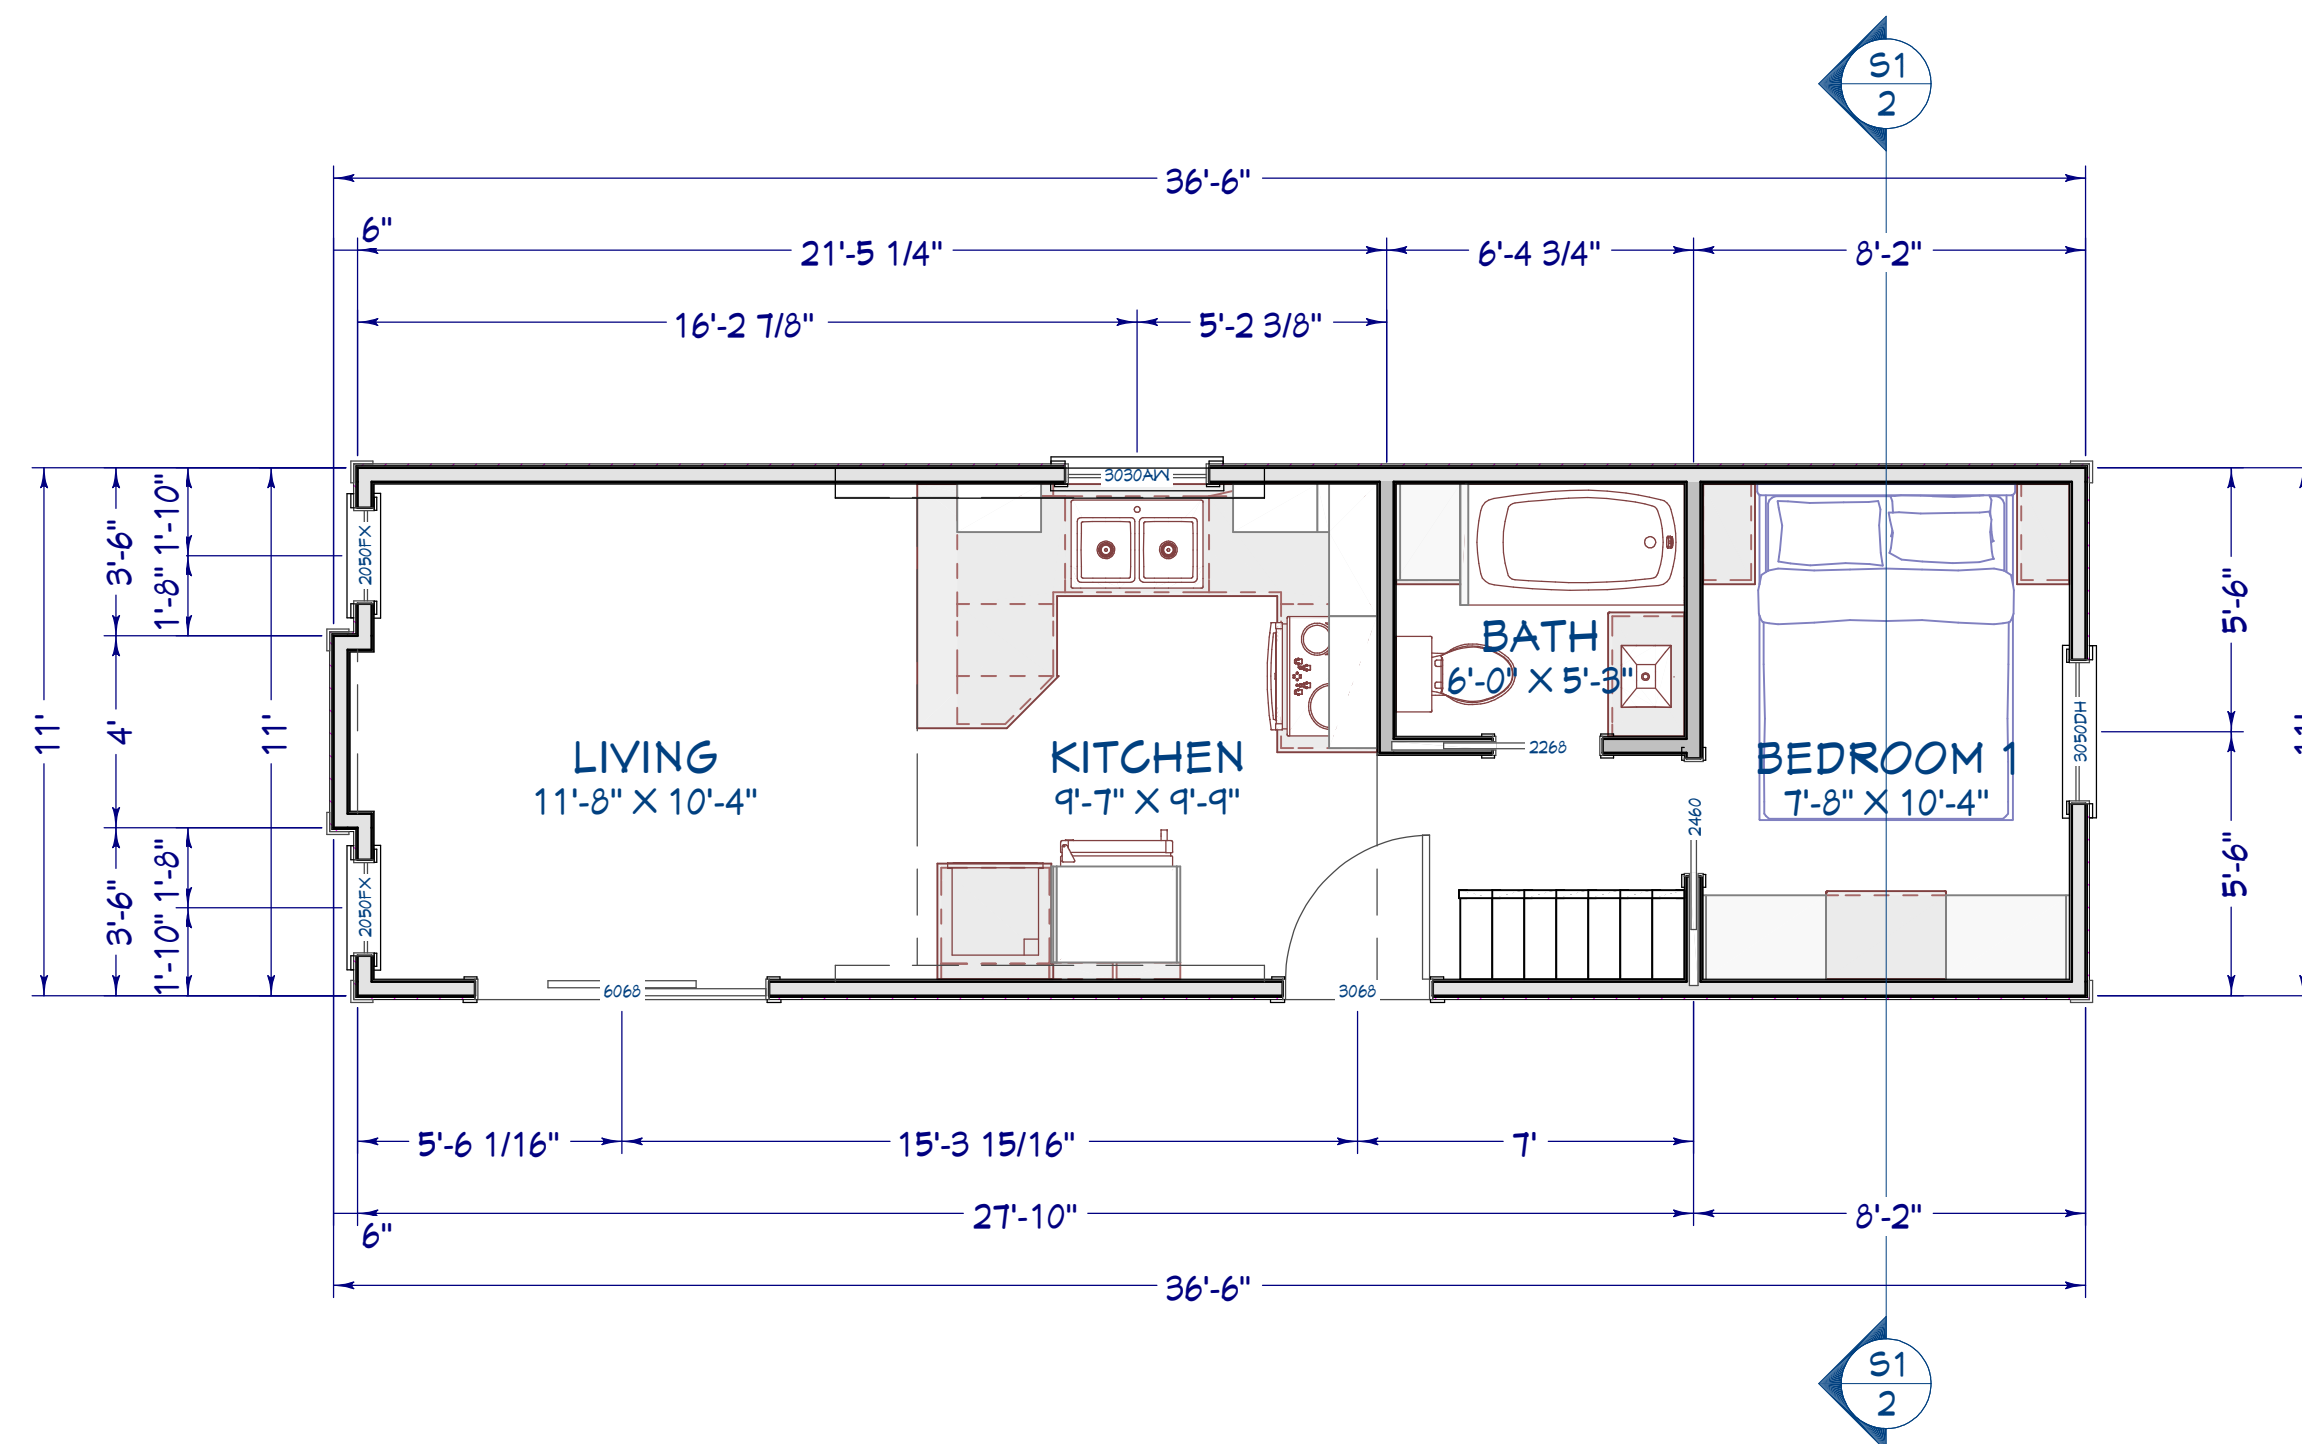


FIRST FLOOR PLAN


DISCLAIMER: HANCOCK LUMBER HAS PROVIDED THESE DRAWINGS AS A SERVICE TO OUR CUSTOMERS. THESE DRAWINGS HAVE NOT BEEN PREPARED OR REVIEWED BY REGISTERED ARCHITECT OR ENGINEER AND ARE FOR ILLUSTRATIVE OR INFORMATIONAL PURPOSES ONLY NOT AS A BASIS OF CONSTRUCTION. WE HIGHLY RECOMMEND THE RETENTION OF A REGISTERED ARCHITECT OR ENGINEER FOR DETAILED CONSTRUCTION DRAWINGS. HANCOCK LUMBER WILL ASSUME NO LIABILITY IF THESE DRAWINGS ARE USED AS A BASIS FOR CONSTRUCTION.

PROJECT:


**SAYOIE MODULAR
 MODEL 4**

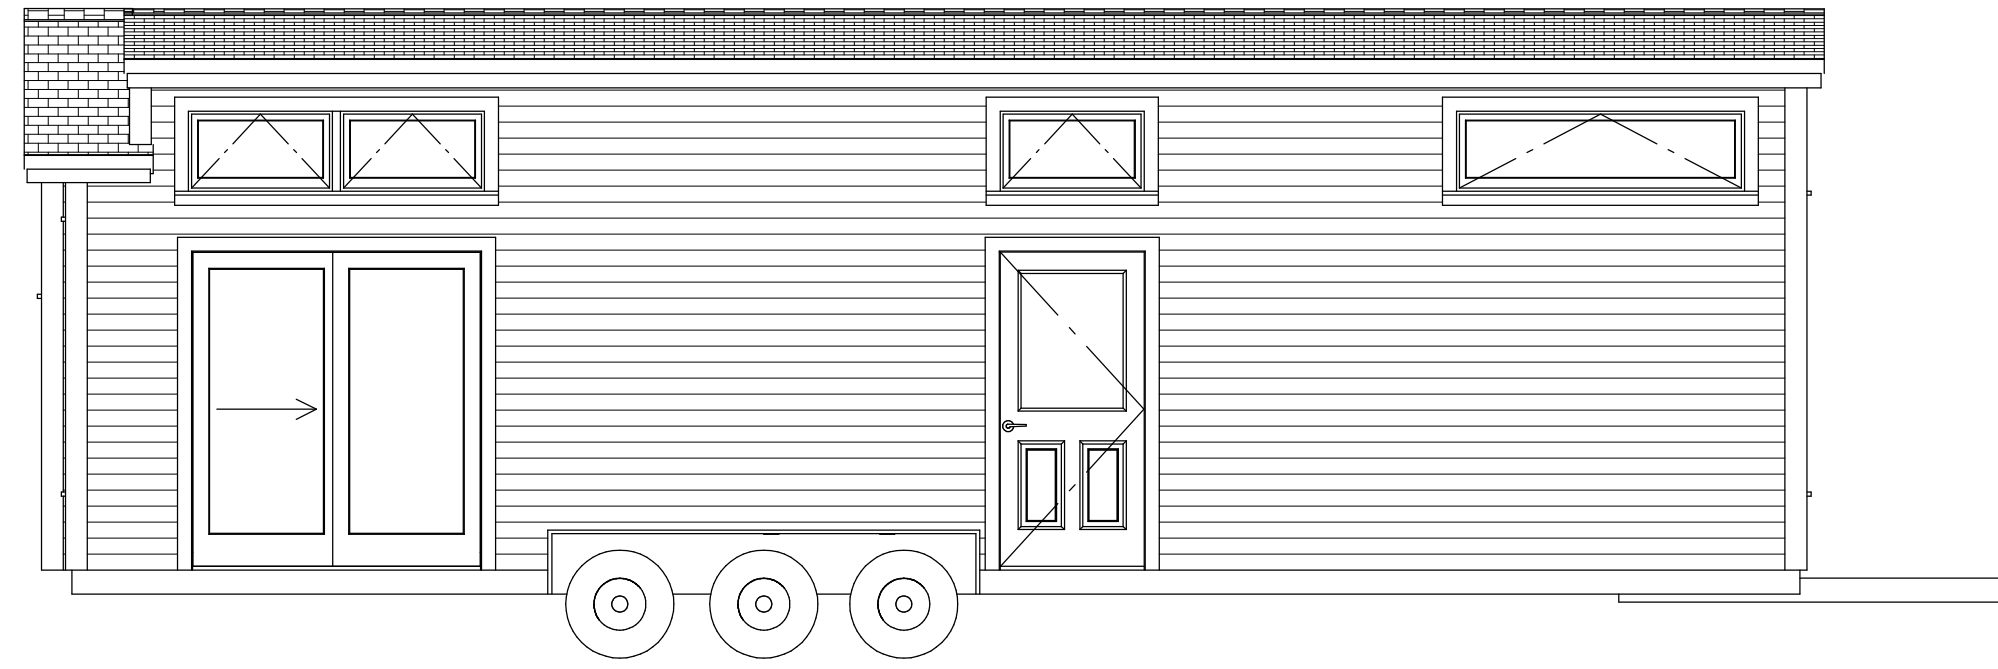


FRONT ELEVATION

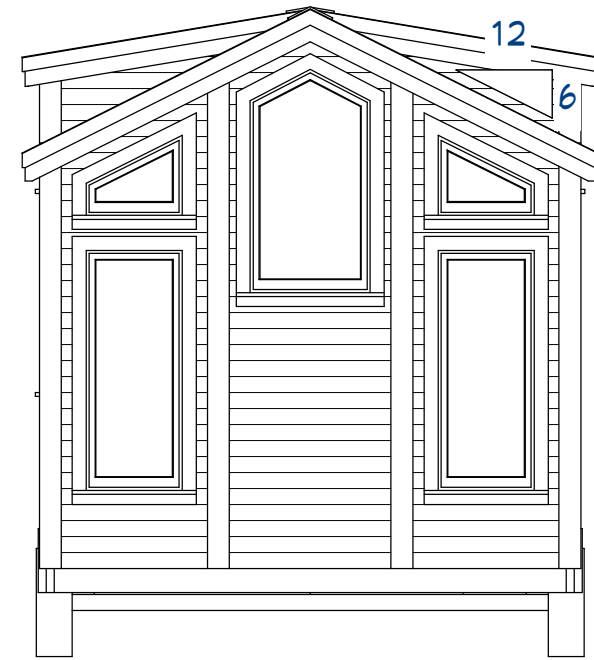


LEFT ELEVATION

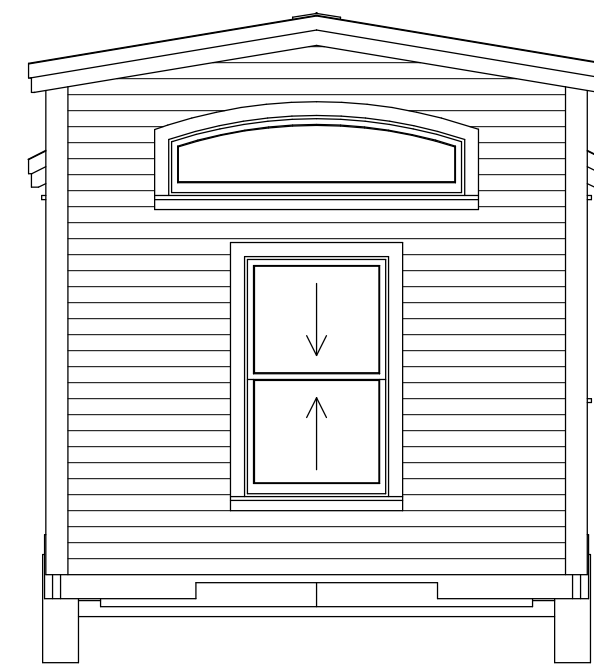

RIGHT ELEVATION

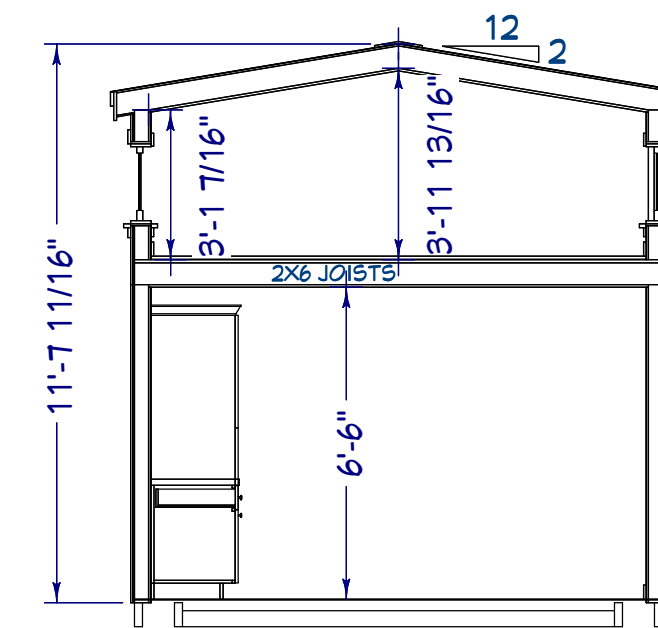

S1 CROSS SECTION 1
 1/4 in = 1 ft

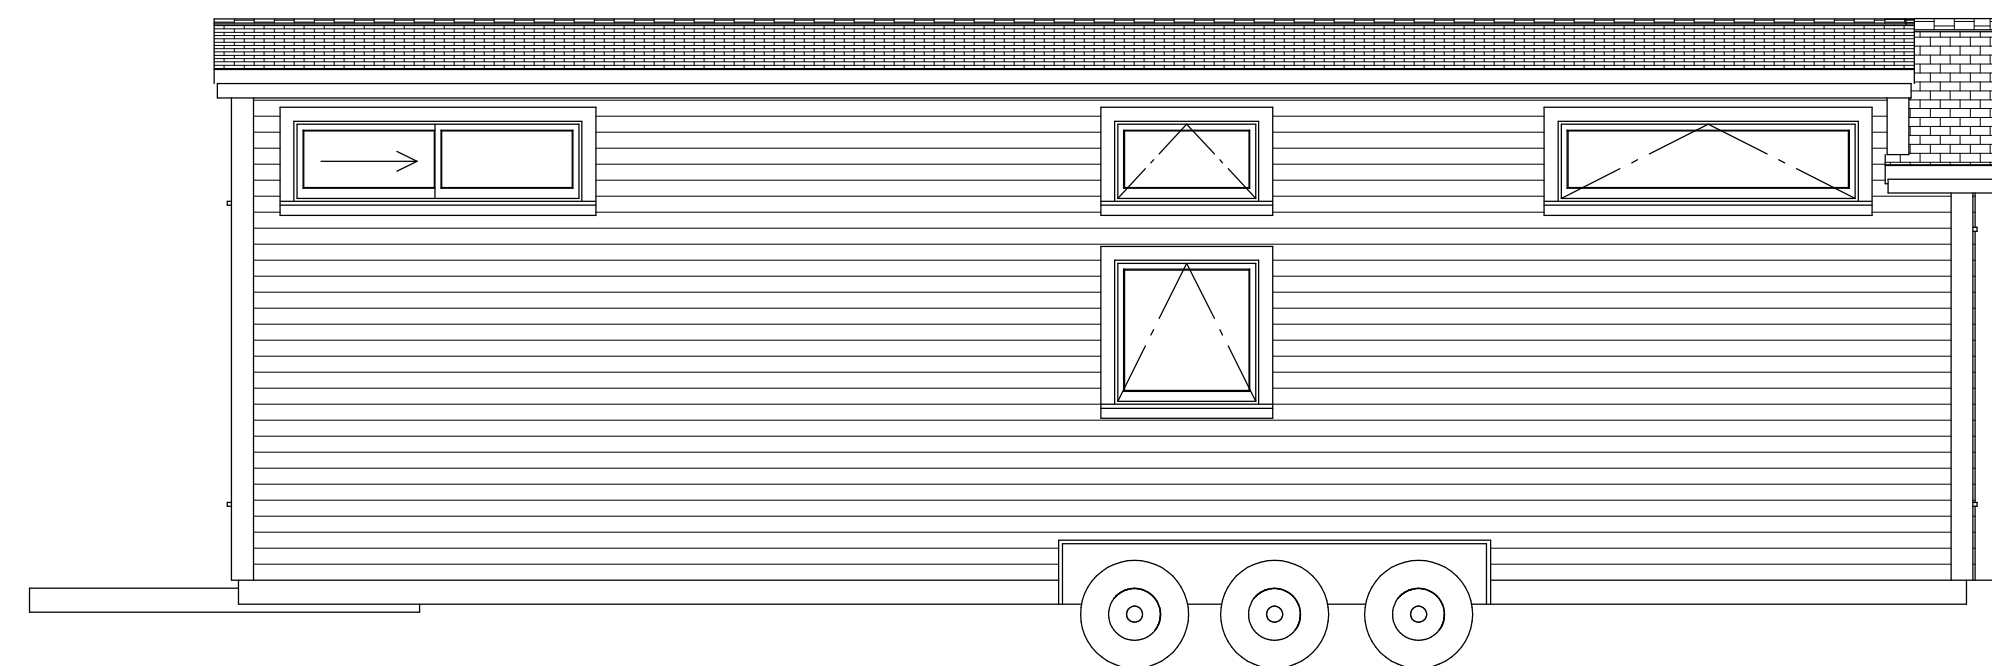

BACK ELEVATION

REVISIONS

#	DATE
1	10/14/2024

UPCHARGE REVISIONS

#	DATE

NOTES:

SCALE:

DRAWN BY:
 JOANNE TARR
 JTARR@HANCOCKLUMBER.COM
 DIRECT LINE: 207-430-4888

PRINT DATE:

10/14/2024

PAGE:

2

DISCLAIMER: HANCOCK LUMBER HAS PROVIDED THESE DRAWINGS AS A SERVICE TO OUR CUSTOMERS. THESE DRAWINGS HAVE **NOT** BEEN PREPARED OR REVIEWED BY REGISTERED ARCHITECT OR ENGINEER AND ARE FOR ILLUSTRATIVE OR INFORMATIONAL PURPOSES ONLY **NOT** AS A BASIS OF CONSTRUCTION. WE HIGHLY RECOMMEND THE RETENTION OF A REGISTERED ARCHITECT OR ENGINEER FOR DETAILED CONSTRUCTION DRAWINGS. HANCOCK LUMBER WILL ASSUME **NO** LIABILITY IF THESE DRAWINGS ARE USED AS A BASIS FOR CONSTRUCTION.